


1

# FLOOR PLAN

1 : 100

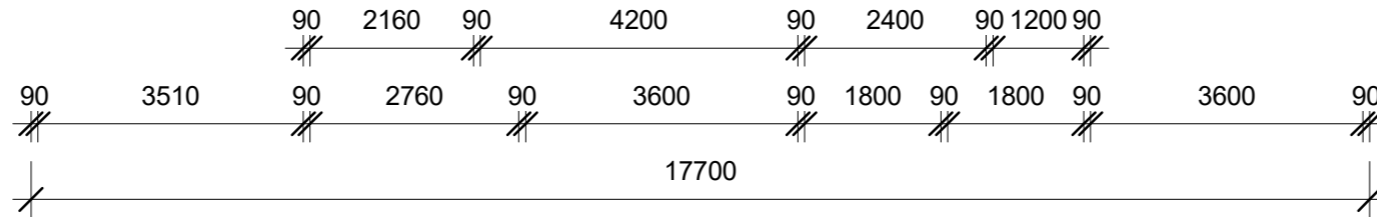

58 Chewko Rd - PO Box 665 Mareeba,  
 Queensland 4880 Australia.  
 ABN:21 603 460 395  
 Website: www.homefab.com.au  
 Email: sales@homefab.com.au

T: 07 4092 2369



No.	Description	Date

**HOMEFAB**  
**CORDALBA**

## FLOOR PLAN

Project number	Project Number
Date	Issue Date
Drawn by	Author
Checked by	Checker

**A04**

Scale 1 : 100