



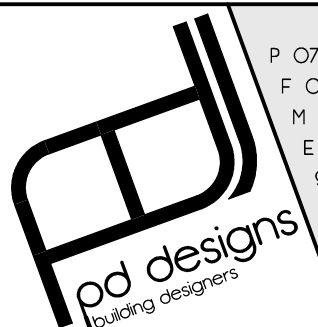

- W1 1800x1800 SLIDING GLASS WINDOW      W4 1200x1800 SLIDING GLASS WINDOW      W7 900x1800 SLIDING GLASS WINDOW      W10 600x600 SLIDING GLASS WINDOW      W13 1771x600 152mm BREEZWAY
- W2 1800x1800 SLIDING GLASS WINDOW      W5 1800x3000 SLIDING GLASS WINDOW      W8 1200x1800 SLIDING GLASS WINDOW      W11 600x1200 SLIDING GLASS WINDOW      W14 1800x2400 SLIDING GLASS WINDOW
- W3 900x3000 SLIDING GLASS WINDOW      W6 1800x1800 SLIDING GLASS WINDOW      W9 600x1200 SLIDING GLASS WINDOW      W12 900x2400 SLIDING GLASS WINDOW

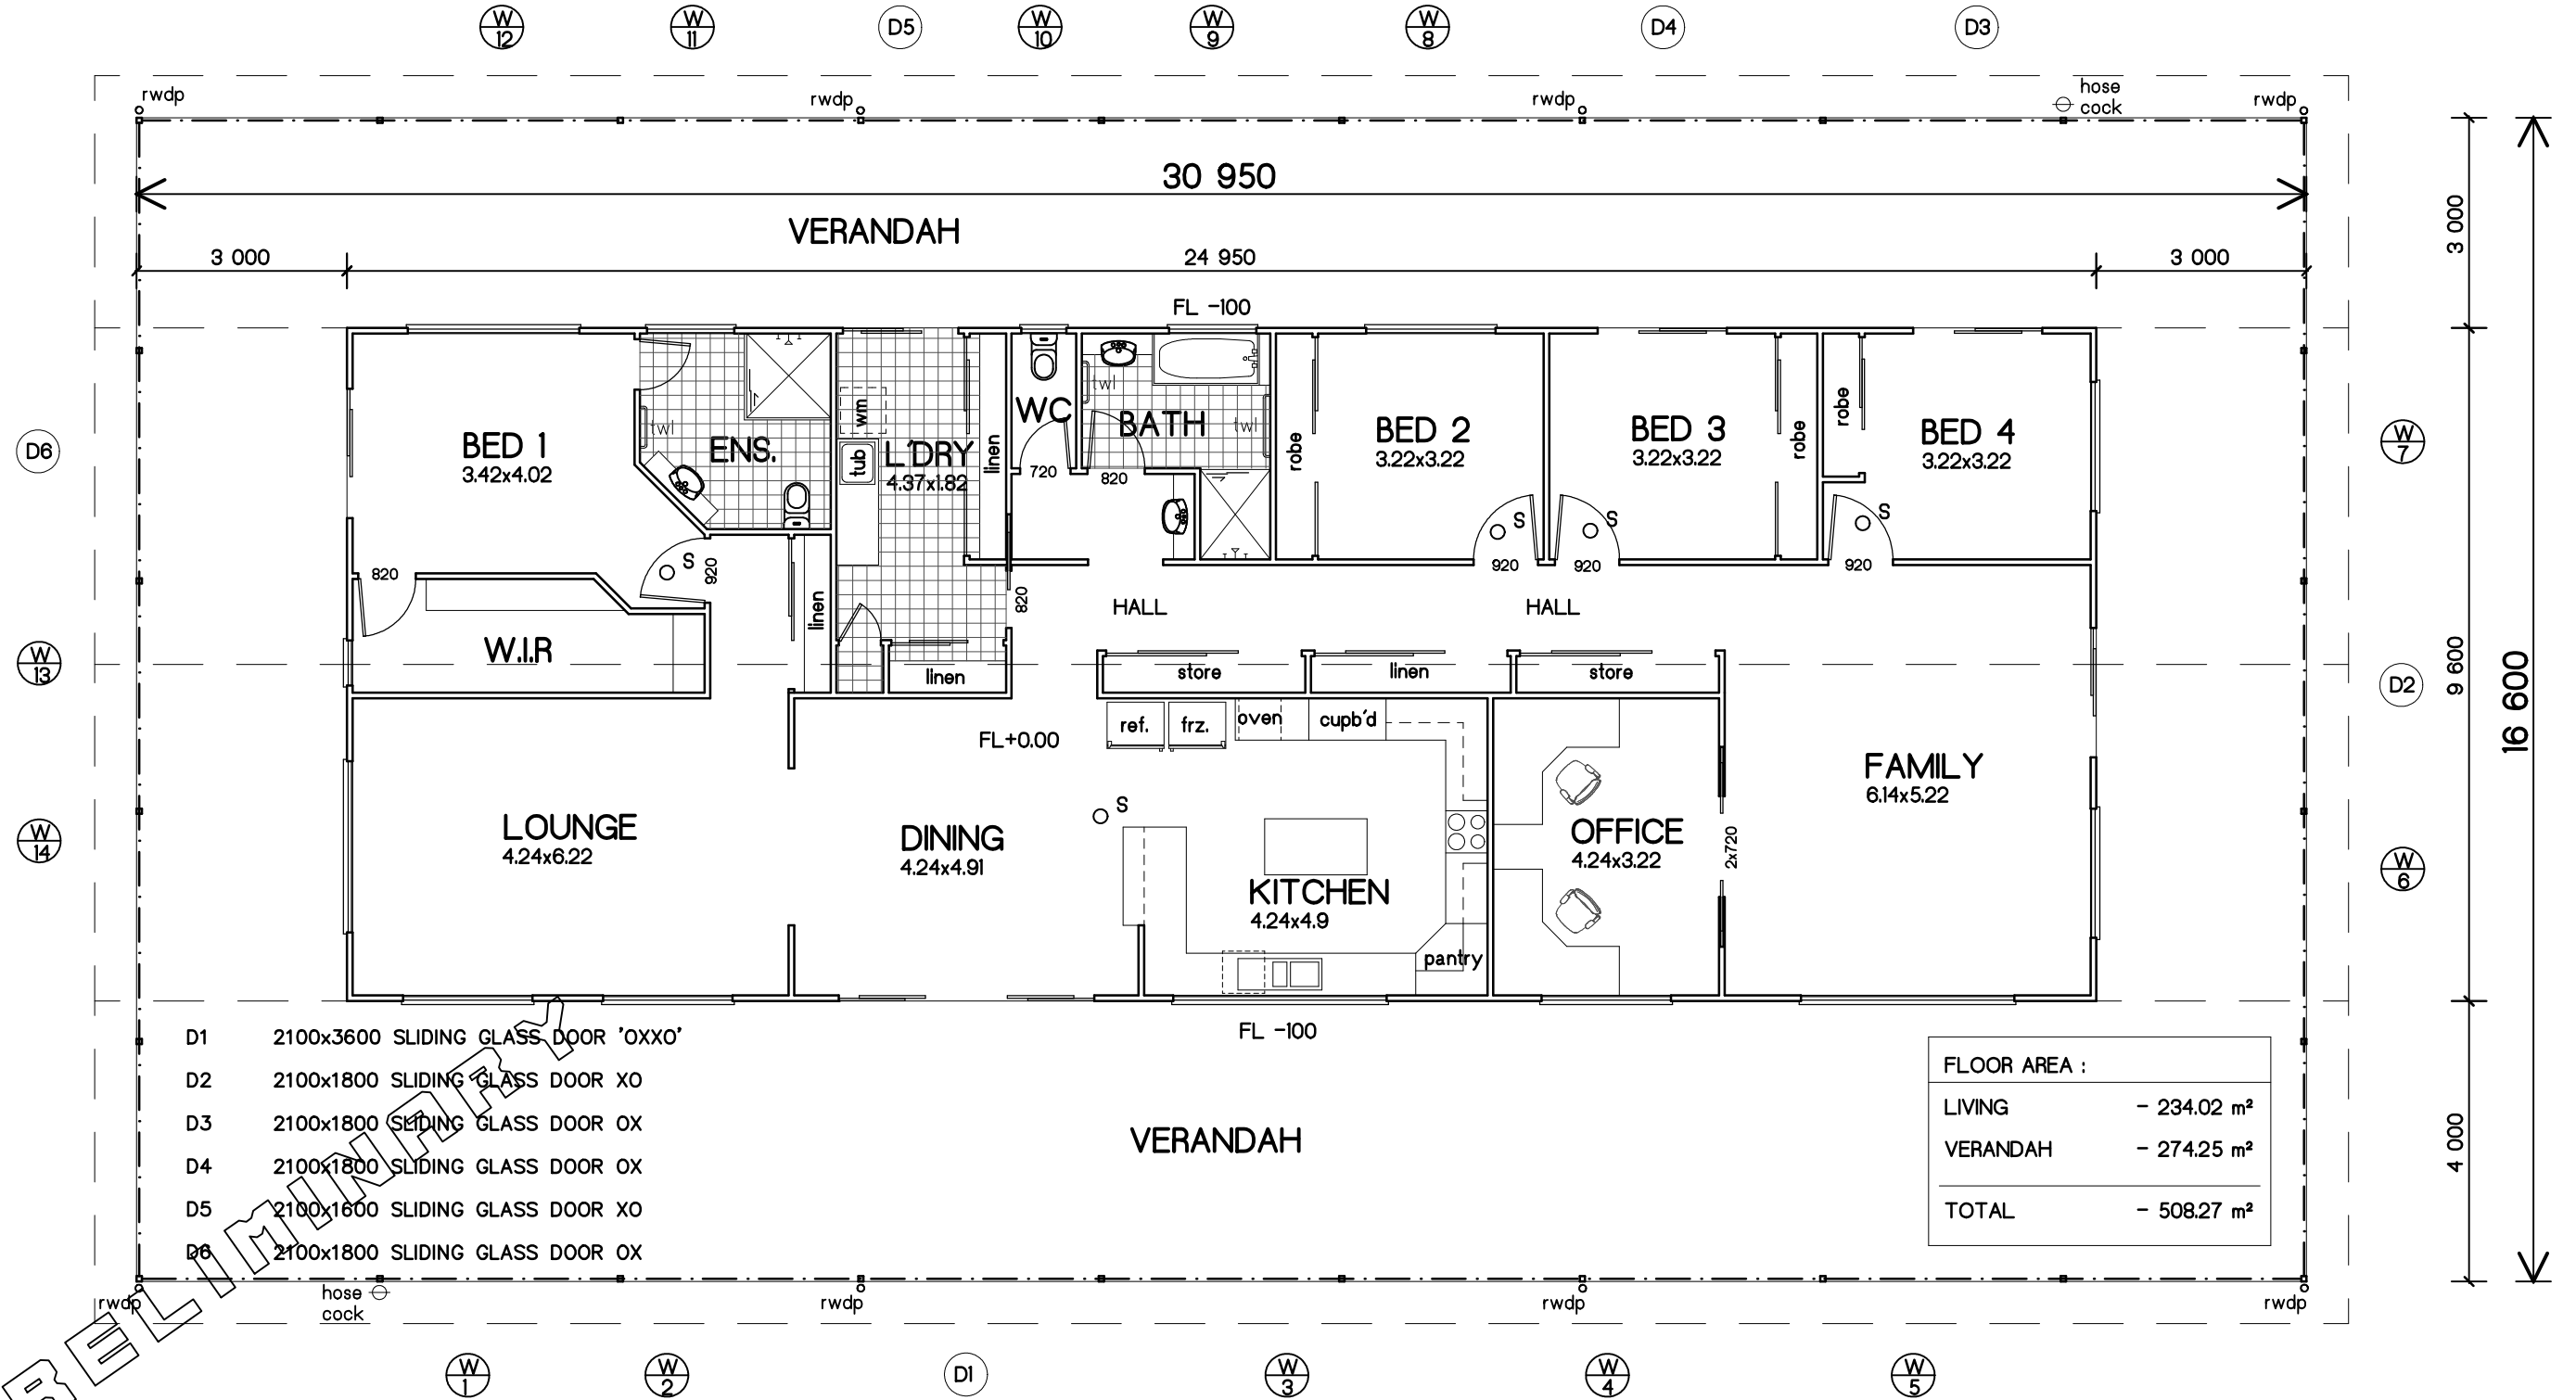

○ S 240 V SMOKE DETECTOR FIXED TO CEILING IN ACCORDANCE WITH BCA PART 3.7.2.3 SMOKE ALARM TO COMPLY WITH AS 3786

HOT WATER SYSTEM TO OWNERS SPECIFICATION INSTALLED TO MANUFACTURER'S SPEC.

# FLOOR PLAN

 <p><b>Homefab</b> Strong-smart-fast. Built to last. 6 Slade Street - PO Box 665 Mareeba, Queensland 4880 Australia. ABN: 21 603 460 395. Phone: 07 4092 2369 Fax: 07 4092 2355. Website: www.homefab.com.au Email: sales@homefab.com.au</p>	 <p><b>pd designs</b> building designers</p>	<p>P 07 4056 1683, F 07 4056 3595 M 0427 561 883 E info@pdesigns.com.au 96A gordon street, gordonvale, QLD. 4865 lic. under QBCC Act 1991 - No. 1191543 obn: 73 437 147 573 ocn: 143 362 899</p>	<p>MEMBER  building designers association of queensland inc</p>	<p>Use figured dimensions in preference to scale. Check all dimensions on site before fabrication or building work.</p> <p>© These drawings and designs are Copyright</p> <p><b>MACALISTER</b> <b>5 BEDROOM RESIDENCE</b> for : <b>HOMEFAB</b></p>	<p>1: 100 ON A3 SHEET</p> <p>NOVEMBER 2017</p> <p style="font-size: 2em; font-weight: bold;">2323</p> <p>WIND CLASSIFICATION</p>	<p style="font-size: 2em; font-weight: bold;">W1</p> <p>OF ?</p> <p style="font-size: 3em; font-weight: bold;">C2</p>
---	--	--	--	--	--	---