


FLOOR AREA :	
LIVING	- 162.12 m ²
VERANDAH 1	- 111.00 m ²
VERANDAH 2	- 91.50 m ²
TOTAL	- 364.62 m ²

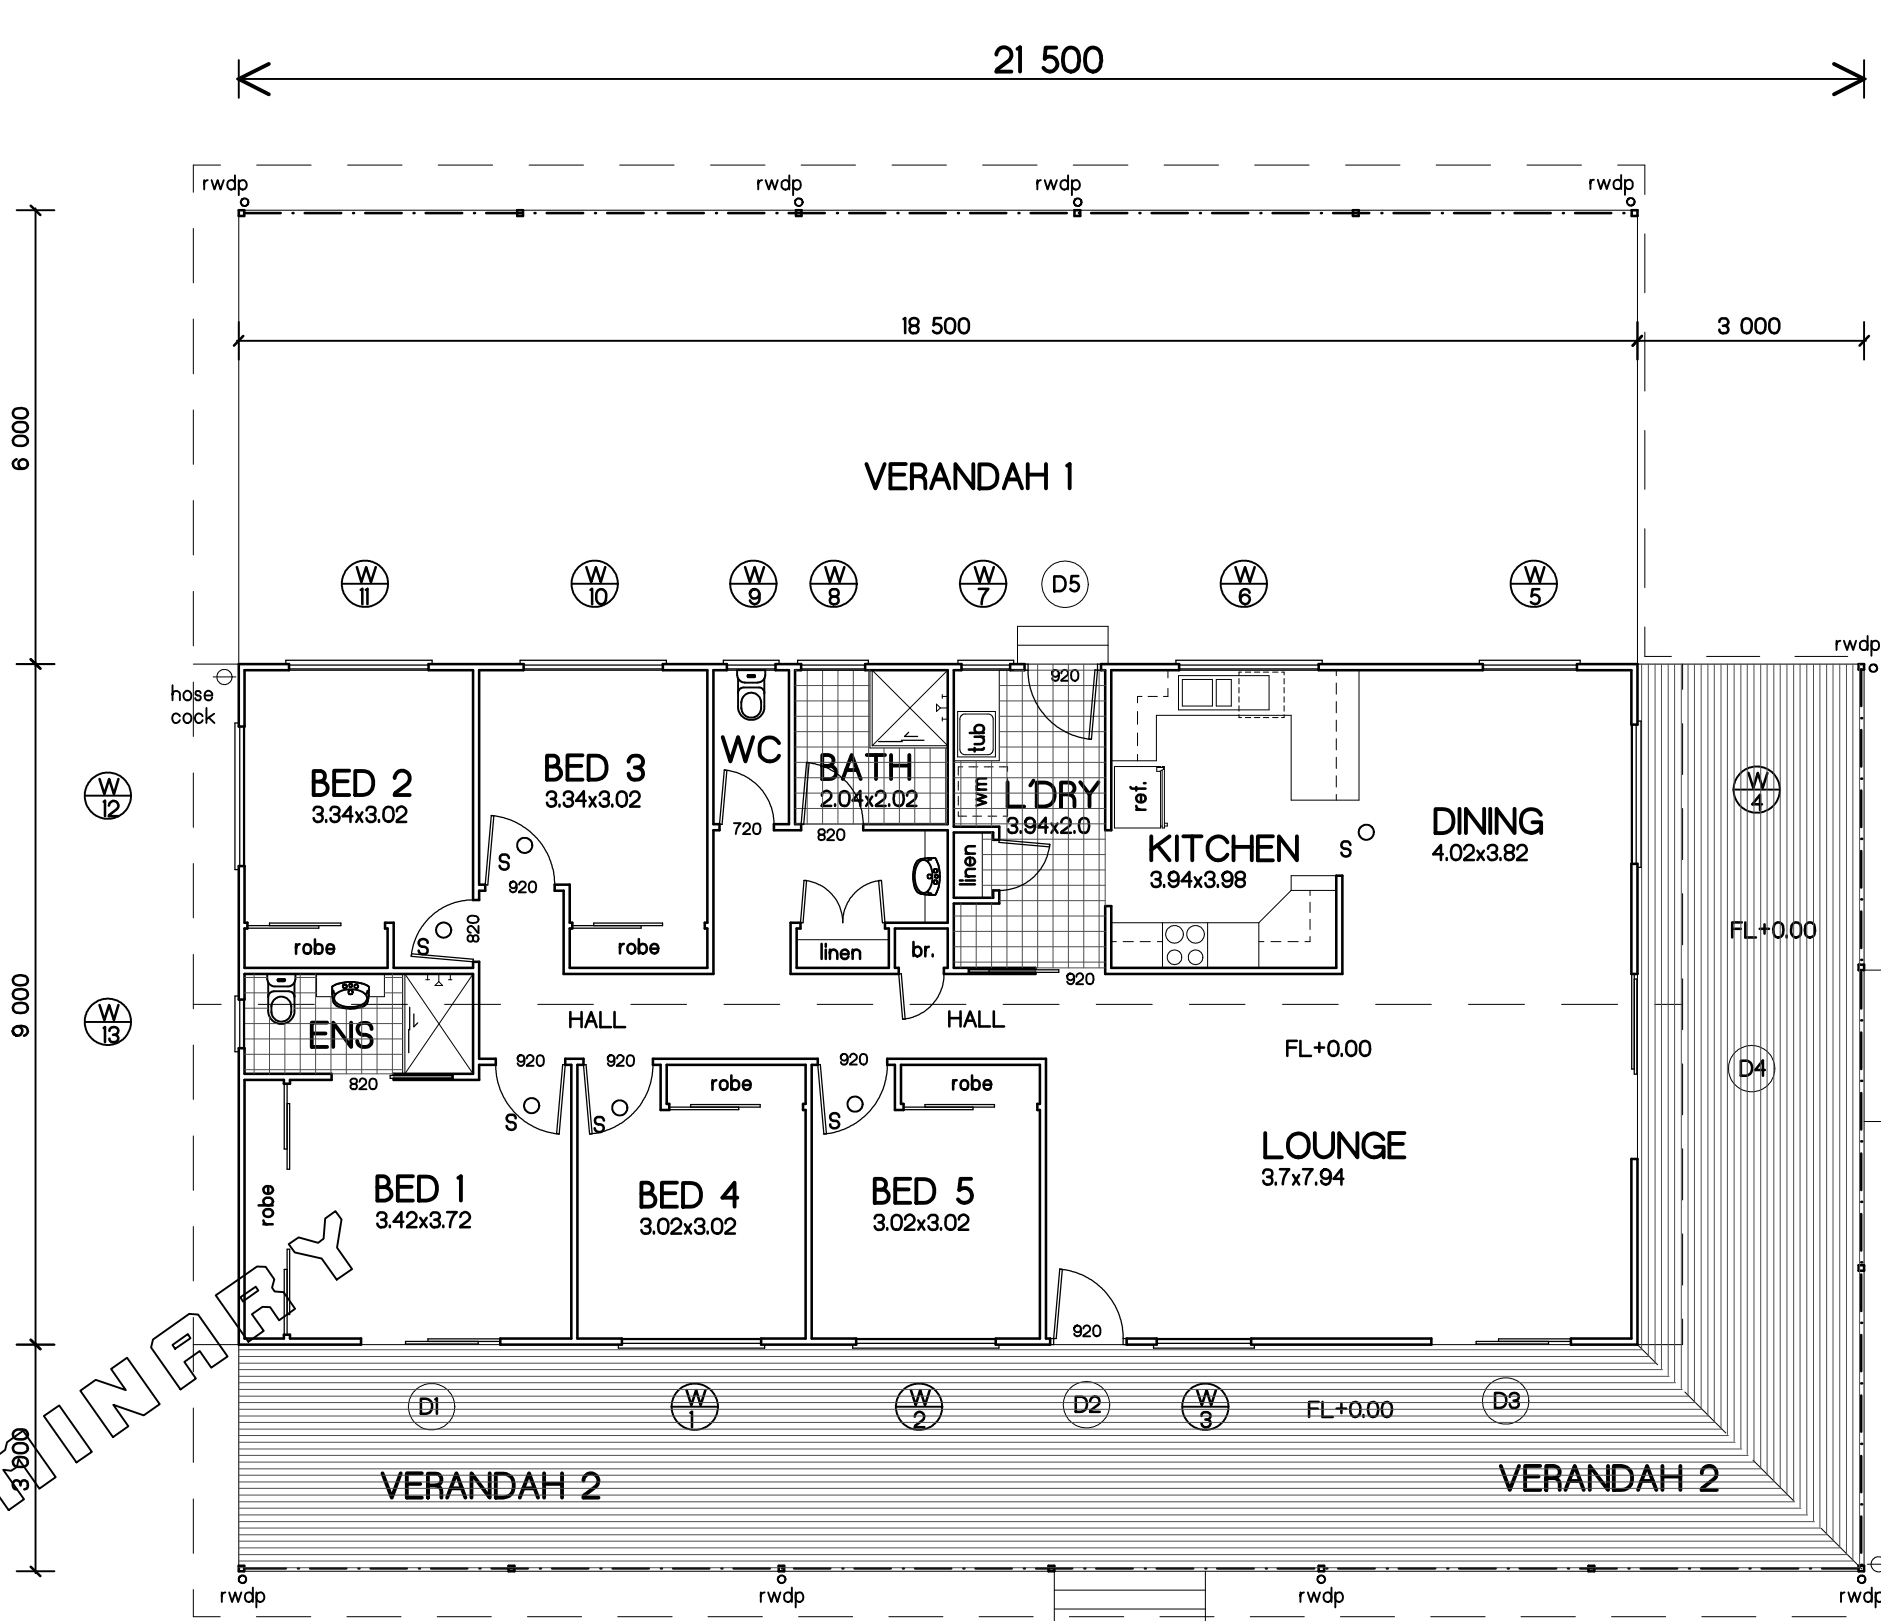

○ S 240 V SMOKE DETECTOR FIXED TO CEILING IN ACCORDANCE WITH BCA PART 3.7.2.3 SMOKE ALARM TO COMPLY WITH AS 3786

PROVIDE TEMPERATURE CONTROL DEVICE TO HOT WATER UNIT IN ACCORDANCE WITH A.S. 3500.4.2 1997

CEILING FANS ARE TO BE INSTALLED TO ALL BEDrms. & LOUNGE/DINING AREAS, ASSISTING IN COMPLIANCE WITH Min. 6 STAR ENERGY RATING.

ENSURE ALL WET AREA FLOORS ARE SEALED & FALL TO FLOOR WASTES IN ACCORDANCE WITH B.C.A. 3.8.1.

HOT WATER SYSTEM TO OWNERS SPECIFICATION INSTALLED TO MANUFACTURER'S SPEC.

WINDOW SCHEDULE

- W1 600x1800 SLIDING GLASS WINDOW
- W2 600x1800 SLIDING GLASS WINDOW
- W3 1800x1200 SLIDING GLASS WINDOW
- W4 1800x1800 SLIDING GLASS WINDOW
- W5 1200x1200 SLIDING GLASS WINDOW
- W6 1000x1800 SLIDING GLASS WINDOW
- W7 600x600 SLIDING GLASS WINDOW
- W8 800x800 SLIDING GLASS WINDOW
- W9 600x600 SLIDING GLASS WINDOW
- W10 800x1800 SLIDING GLASS WINDOW
- W11 800x1800 SLIDING GLASS WINDOW
- W12 1200x1800 SLIDING GLASS WINDOW
- W13 600x600 SLIDING GLASS WINDOW

- D1 2100x1800 SLIDING GLASS DOOR
- D2 2040x920 SOLID CORE ENTRY DOOR
- D3 2100x1800 SLIDING GLASS DOOR
- D4 2100x2400 SLIDING GLASS DOOR
- D5 2040x920 SOLID CORE LAUNDRY DOOR

FLOOR PLAN

PRELIMINARY

P 07 4056 1883.
F 07 4056 3595
M 0427 561 883
E info@pddesigns.com.au
96A Gordon Street, Gordonvale, QLD. 4865
lic. under QBCC Act 1991 - No. 1191543
obr: 73 437 147 573
ocr: 143 382 699

Use figured dimensions in preference to scale. Check all dimensions on site before fabrication or building work.

© These drawings and designs are Copyright

1:100 ON A3 SHEET

**PROPOSED
5 BEDROOM RESIDENCE
for :
HOMEFAB**

NOVEMBER 2017

2326

**W1
OF ?**

WIND CLASSIFICATION

C2