

FLOOR AREA :	
INTERIOR LIVING	- 80.88 m ²
VERANDAH	- 75.93 m ²
CARPORT	- 37.15 m ²
STORE	- 6.0 m ²
TOTAL	- 199.96 m ²

○ S 240 V SMOKE DETECTOR FIXED TO CEILING IN ACCORDANCE WITH BCA PART 3.7.2.3 SMOKE ALARM TO COMPLY WITH AS 3786

PROVIDE TEMPERATURE CONTROL DEVICE TO HOT WATER UNIT IN ACCORDANCE WITH A.S. 3500.4.2 1997

CEILING FANS ARE TO BE INSTALLED TO ALL BEDrms. & LOUNGE/DINING AREAS, ASSISTING IN COMPLIANCE WITH Min. 6 STAR ENERGY RATING.


ENSURE ALL WET AREA FLOORS ARE SEALED & FALL TO FLOOR WASTES IN ACCORDANCE WITH B.C.A. 3.8.1.

HOT WATER SYSTEM TO OWNERS SPECIFICATION INSTALLED TO MANUFACTURER'S SPEC.

WINDOW SCHEDULE

- W1 600x1800 SLIDING GLASS WINDOW
- W2 600x1200 SLIDING GLASS WINDOW
- W3 600x1200 SLIDING GLASS WINDOW
- W4 600x1200 SLIDING GLASS WINDOW
- W5 1200x2100 SLIDING GLASS WINDOW
- W6 900x1200 SLIDING GLASS WINDOW

- D1 2100x3000 SLIDING GLASS DOOR
- D2 2040x920 SOLID CORE LAUNDRY DOOR
- D3 2100x1800 SLIDING GLASS DOOR
- D4 2100x1800 SLIDING GLASS DOOR
- D5 2200x2400 ROLLER DOOR

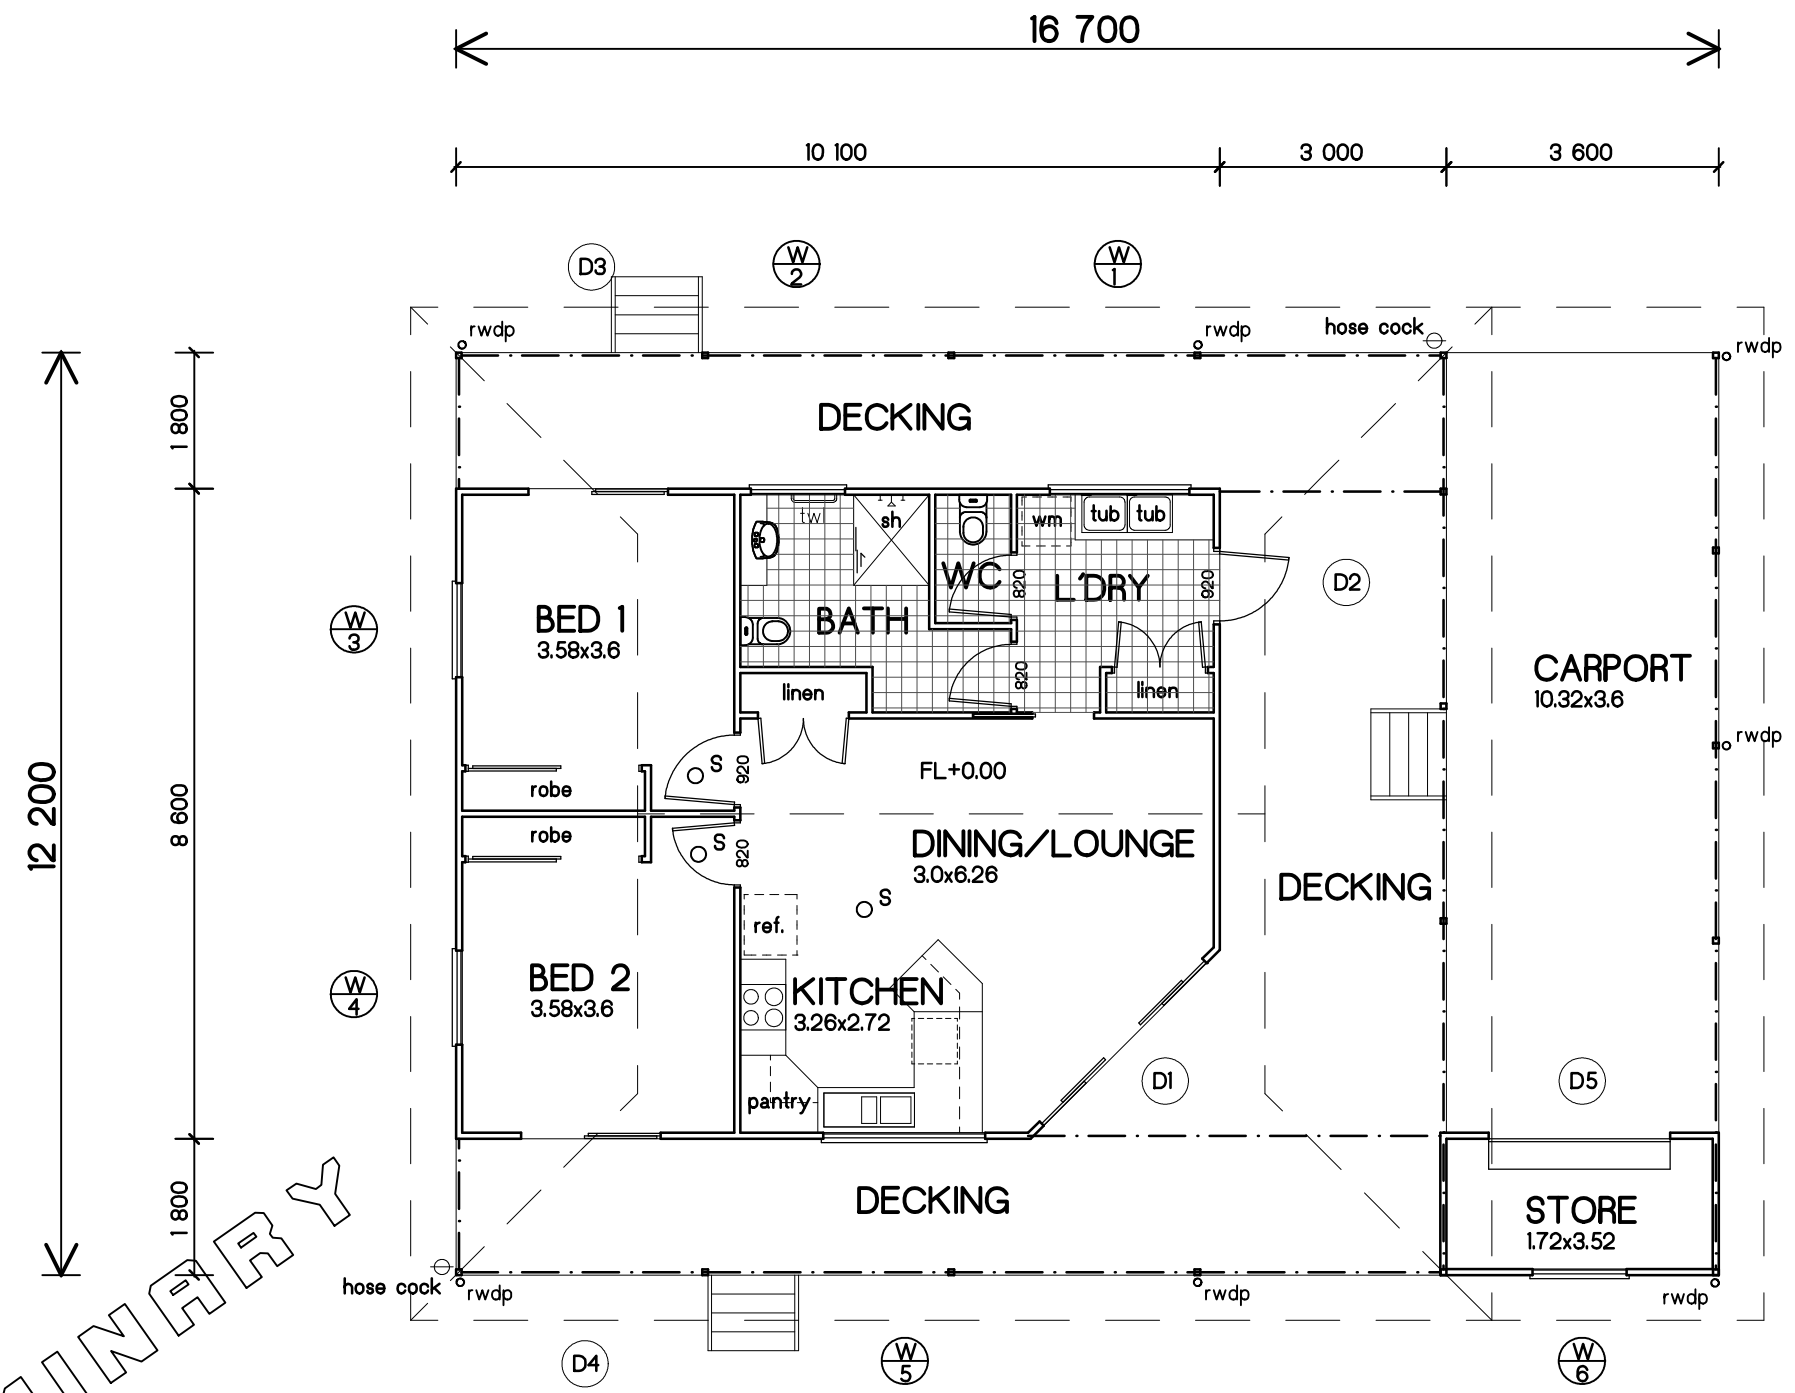

PRELIMINARY

FLOOR PLAN

<p>Homefab Strong-smart-fast. Built to last. 6 Slade Street - PO Box 665 Mareeba, Queensland 4880 Australia. ABN: 21 603 460 395. Phone: 07 4092 2369 Fax: 07 4092 2355. Website: www.homefab.com.au Email: sales@homefab.com.au</p>	<p>pd designs building designers</p>	<p>P 07 4056 1883, F 07 4056 3595 M 0427 561 883 E info@pddesigns.com.au 96A gordon street, gordonvale, QLD. 4865 lic. under QBCC Act 1991 - No. 1191543 abn: 73 437 147 573 acn: 143 382 899</p>	<p>MEMBER building designers association of queensland inc</p>	<p>Use figured dimensions in preference to scale. Check all dimensions on site before fabrication or building work.</p>	<p>© These drawings and designs are Copyright</p>	<p>1:100 ON A3 SHEET</p>	
				<p>PROPOSED TWO BEDROOM RESIDENCE for : HOMEFAB</p>		<p>NOVEMBER 2017</p>	<p>W1 OF ?</p>
				<p>2296</p>		<p>WIND CLASSIFICATION</p>	<p>C2</p>